
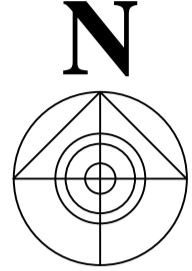


**PLAN SHOWING THE PROPOSED LAYOUT INSURVEY NO:130
SITUATED AT. ACHAMPETVILLAGE;ACHAMPET MANDAL;
NAGARKURNOOL DIST;-T.S;**

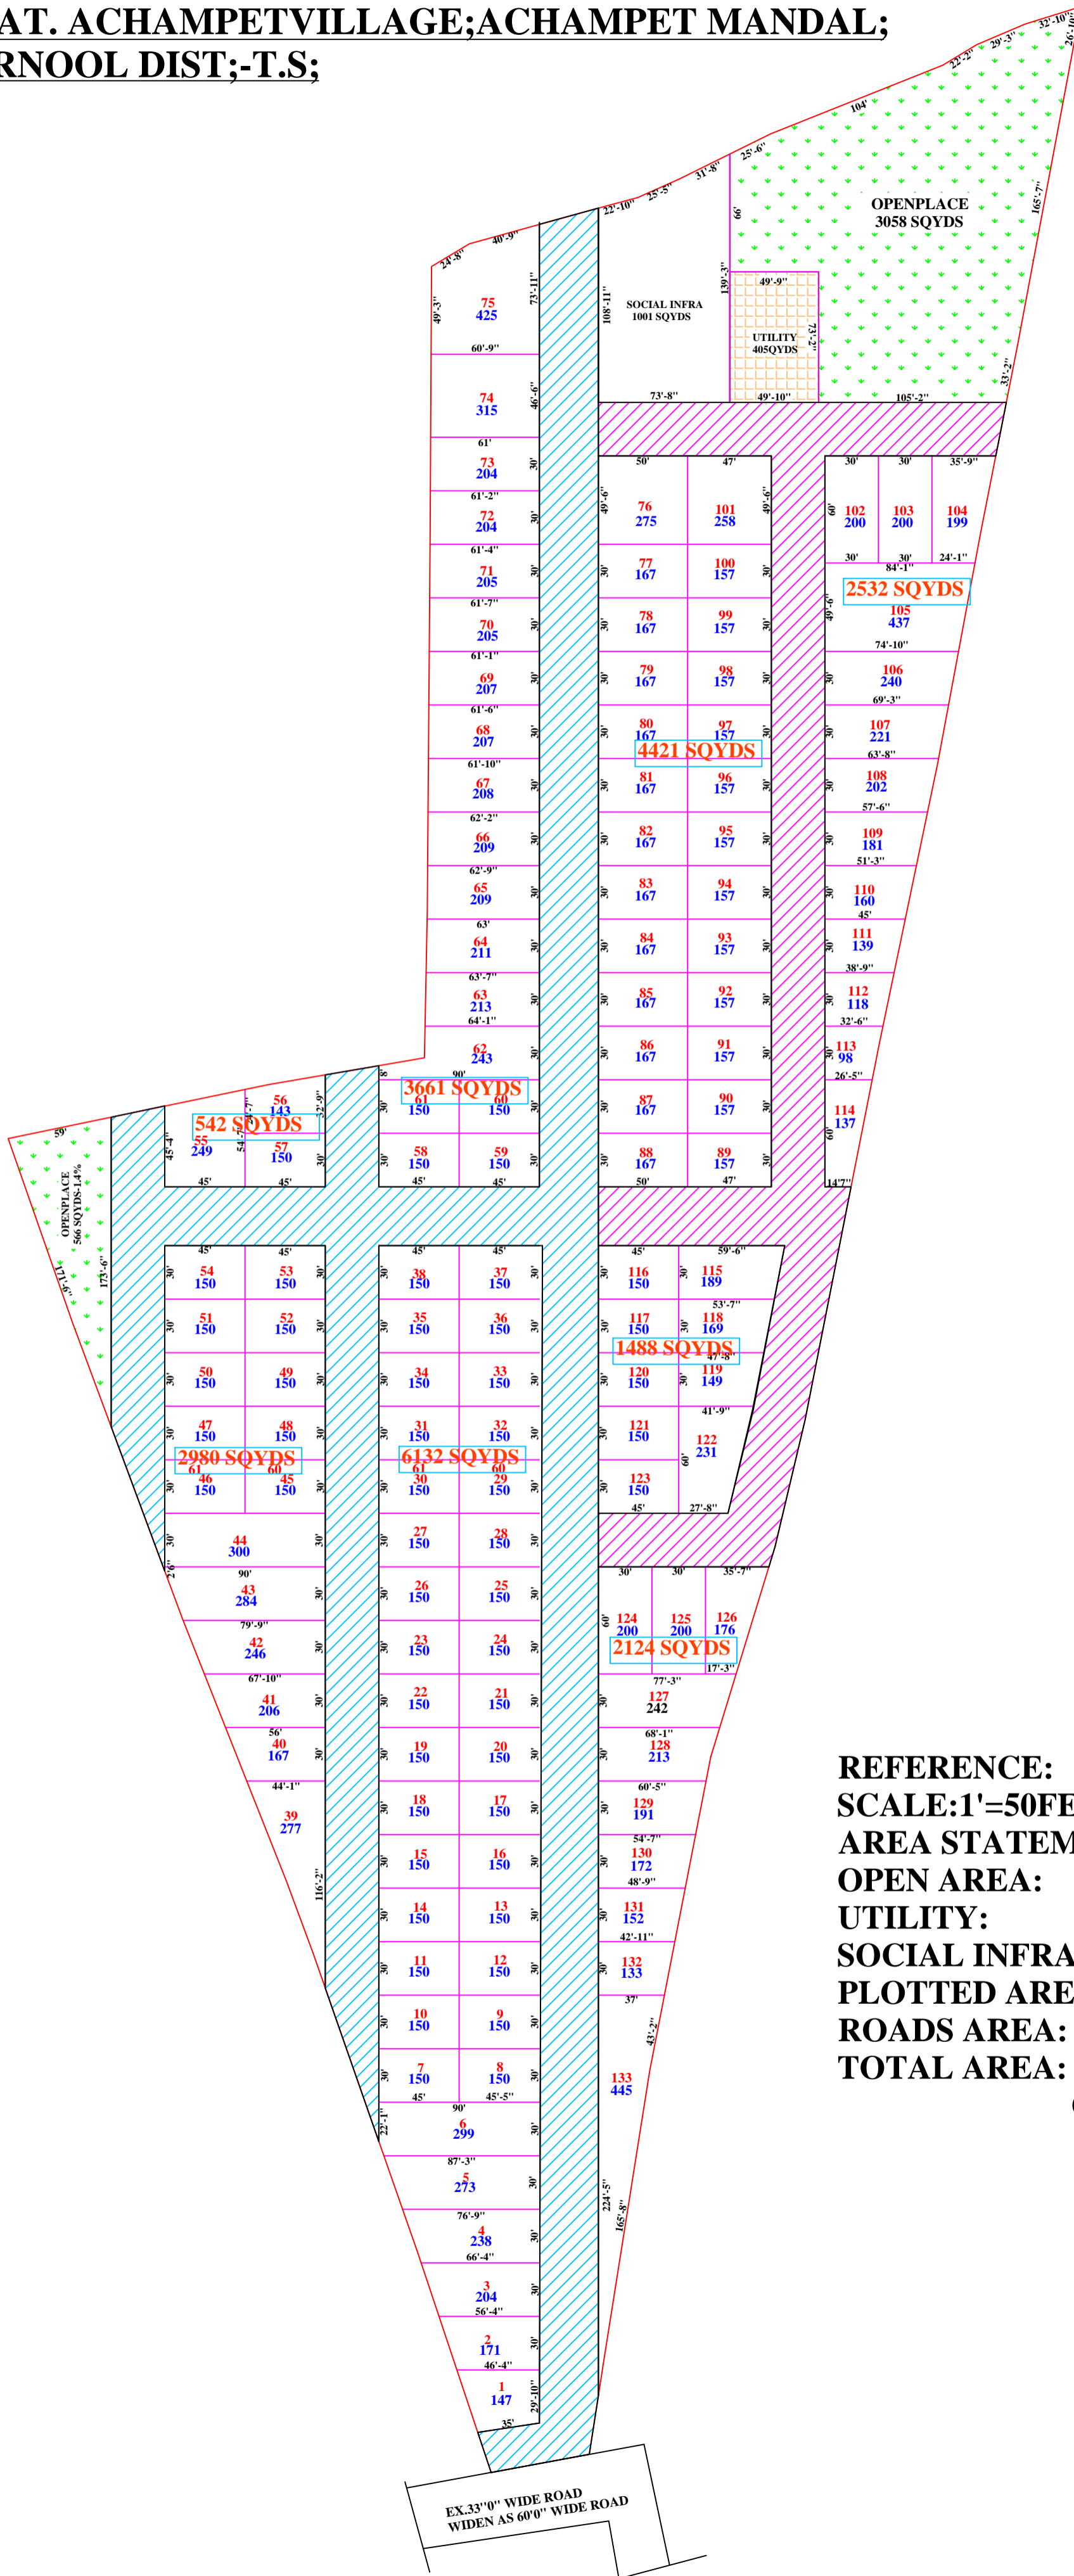

PLOTS
 2532 SQYDS
 4421 SQYDS
 3661 SQYDS
 542 SQYDS
 2980 SQYDS
 6132 SQYDS
 1488 SQYDS
 2124 SQYDS

REFERENCE:
SCALE:1'=50FEET;
AREA STATEMENT:
OPEN AREA: 3624 SQYDS-8.94%;
UTILITY: 405 SQYDS-1.0%
SOCIAL INFRA: 1001 SQYDS-2.5%
PLOTTED AREA: 23880 SQYDS-58.96%
ROADS AREA: 11588 SQYDS-28.6%
TOTAL AREA: 40,498 SQYDS-100%
OR:AC.8-14.7 GTS;

EX.33'0" WIDE ROAD
 WIDEN AS 60'0" WIDE ROAD